




ARCHITECTURAL DETAIL ALUMINIUM SILL

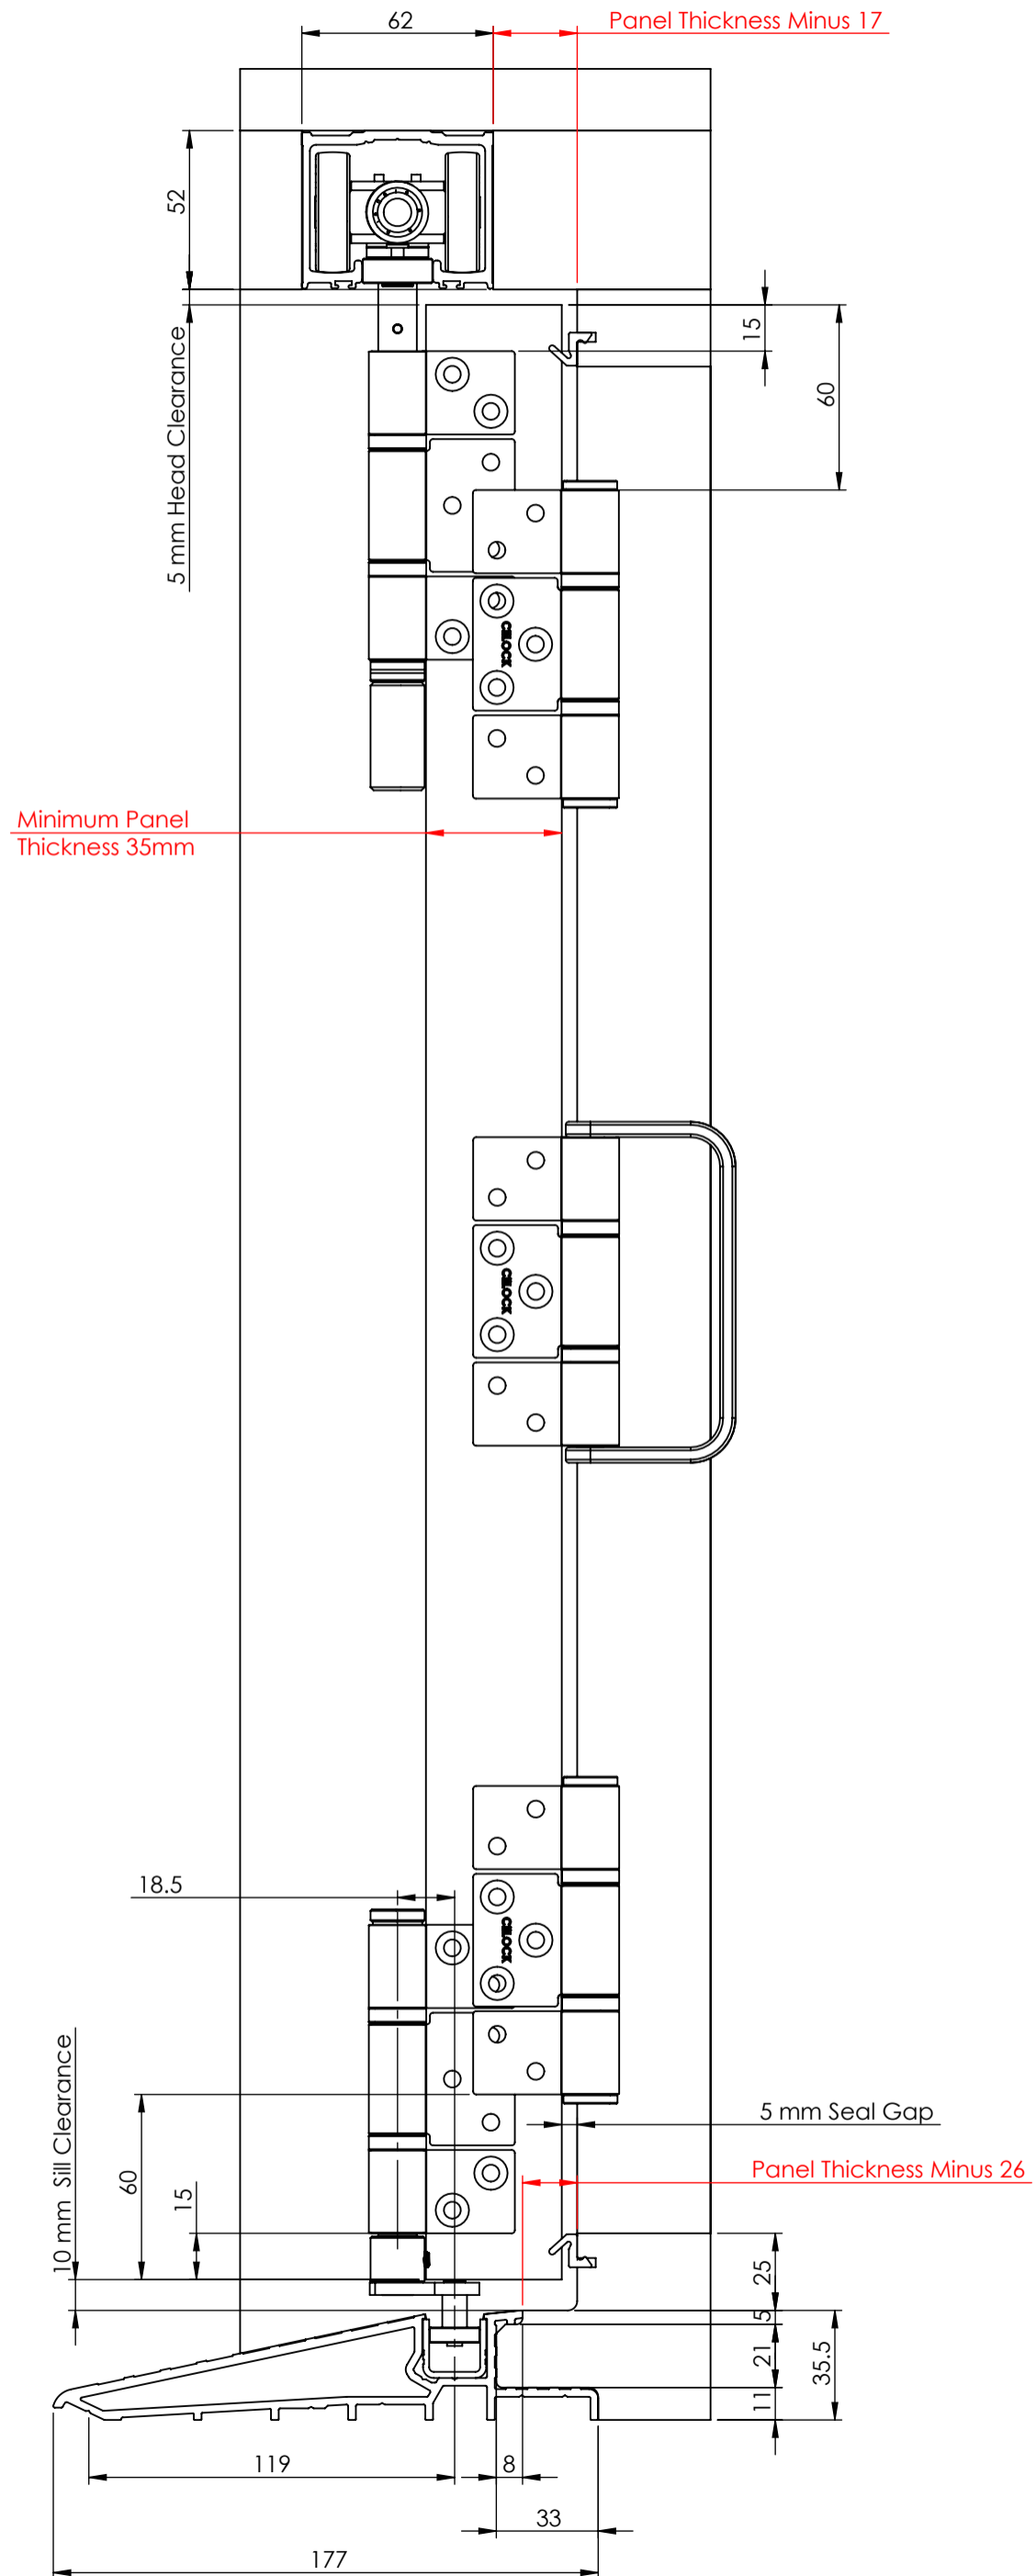


Aluminium Sill Jamb Notching Detail

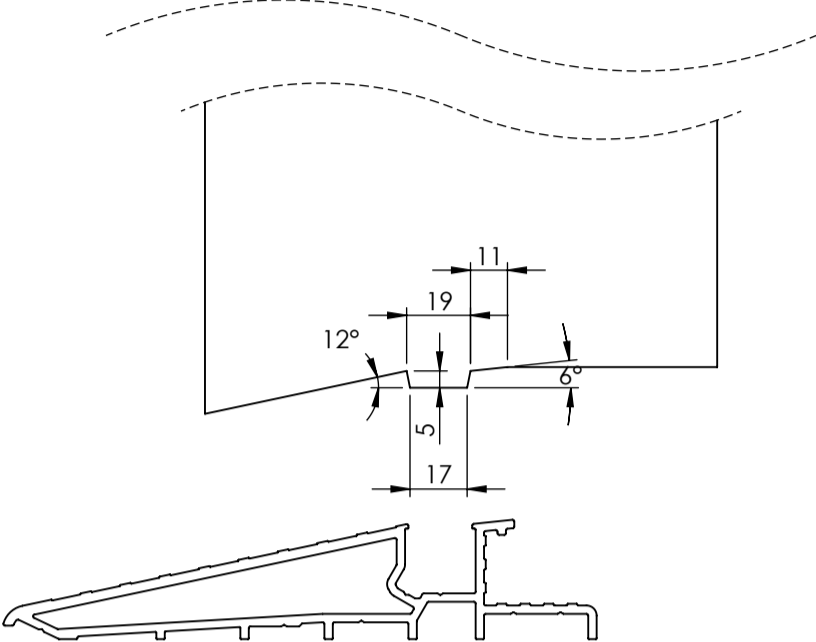

Aluminium Sill End Dam

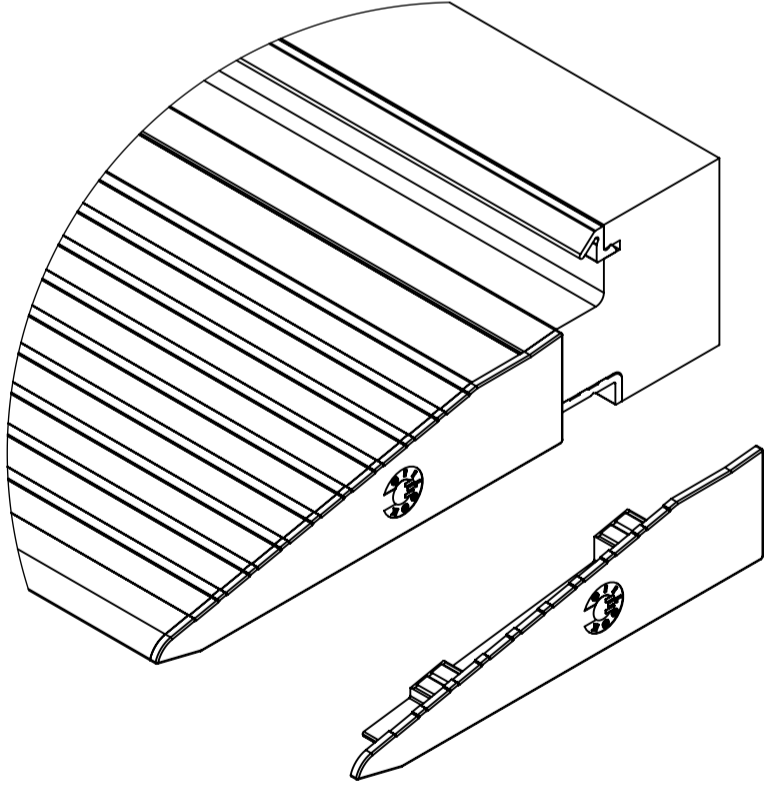


ARCHITECTURAL DETAIL TIMBER SILL

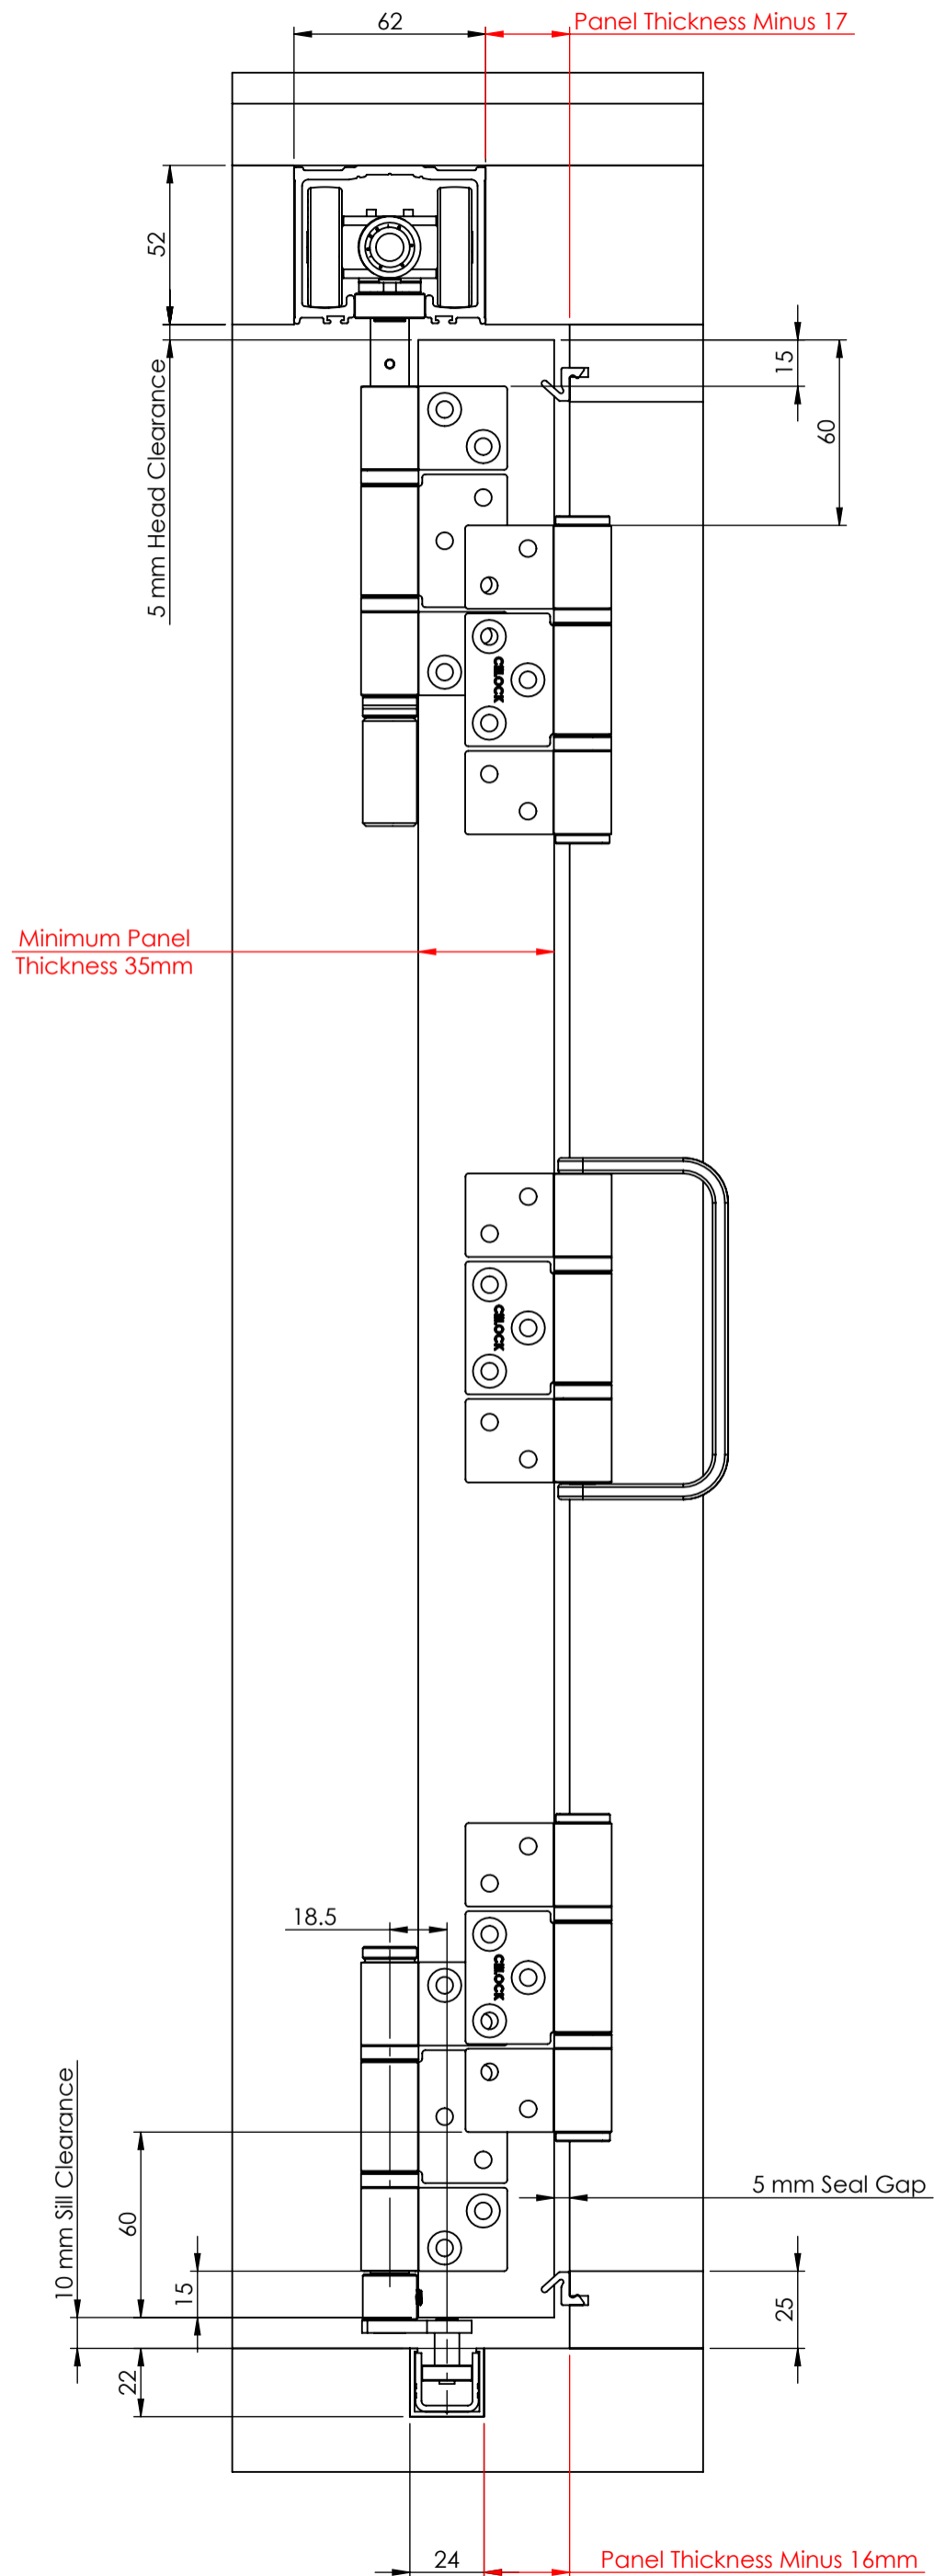


TIMBER SILL TYPICAL OPTIONS

Flat Sill

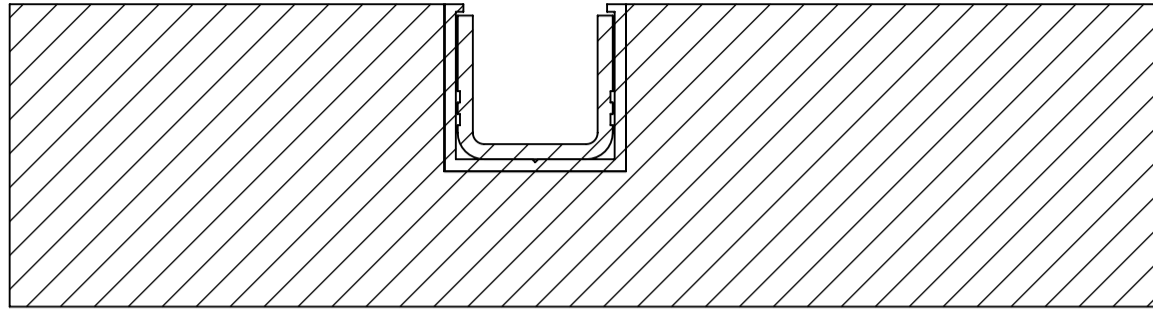

External Opening Sill

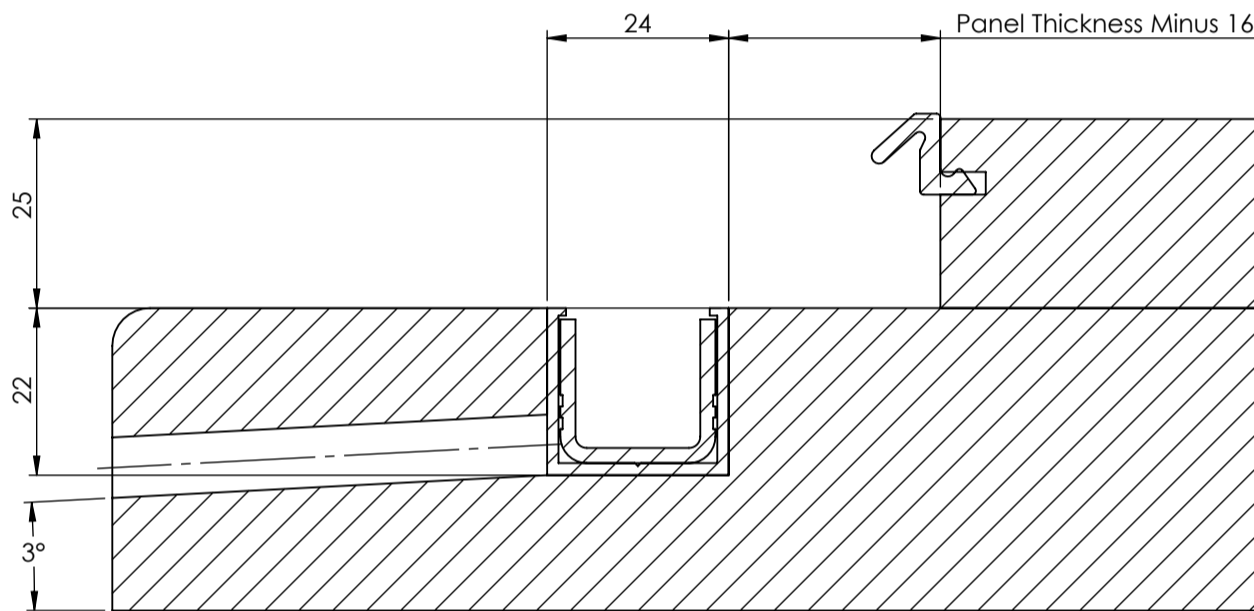

Internal Opening Sill

